


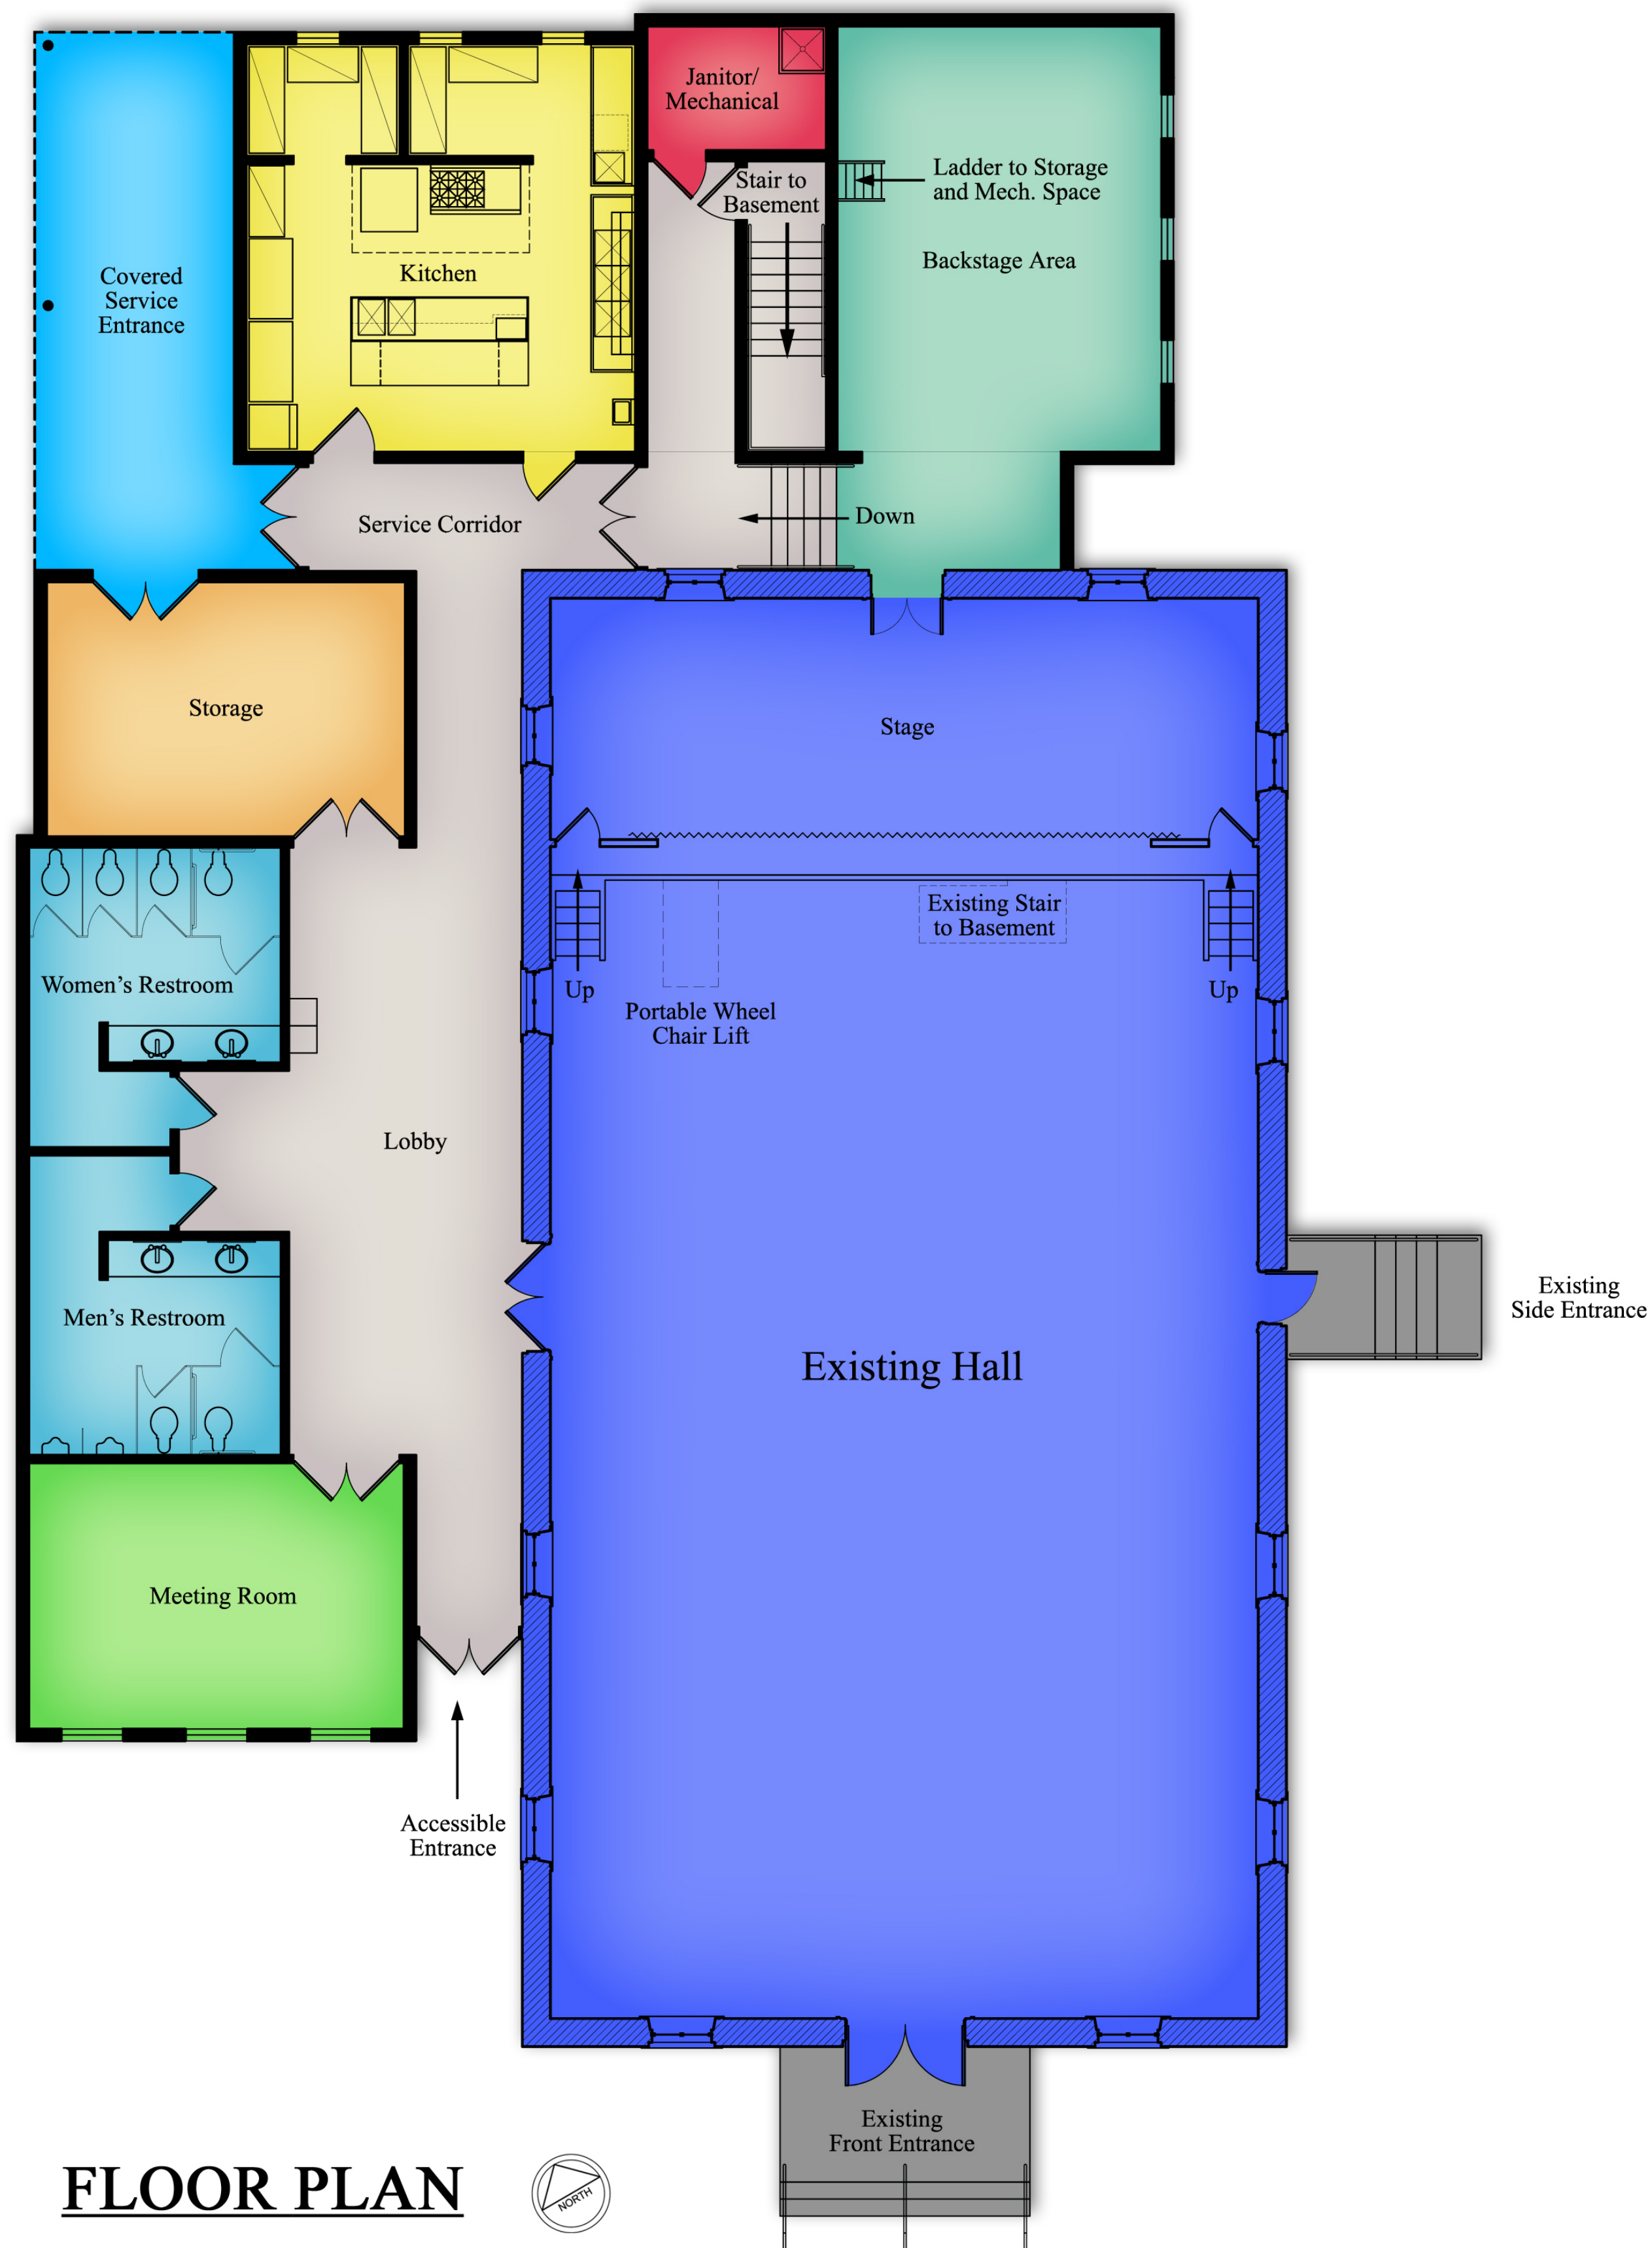


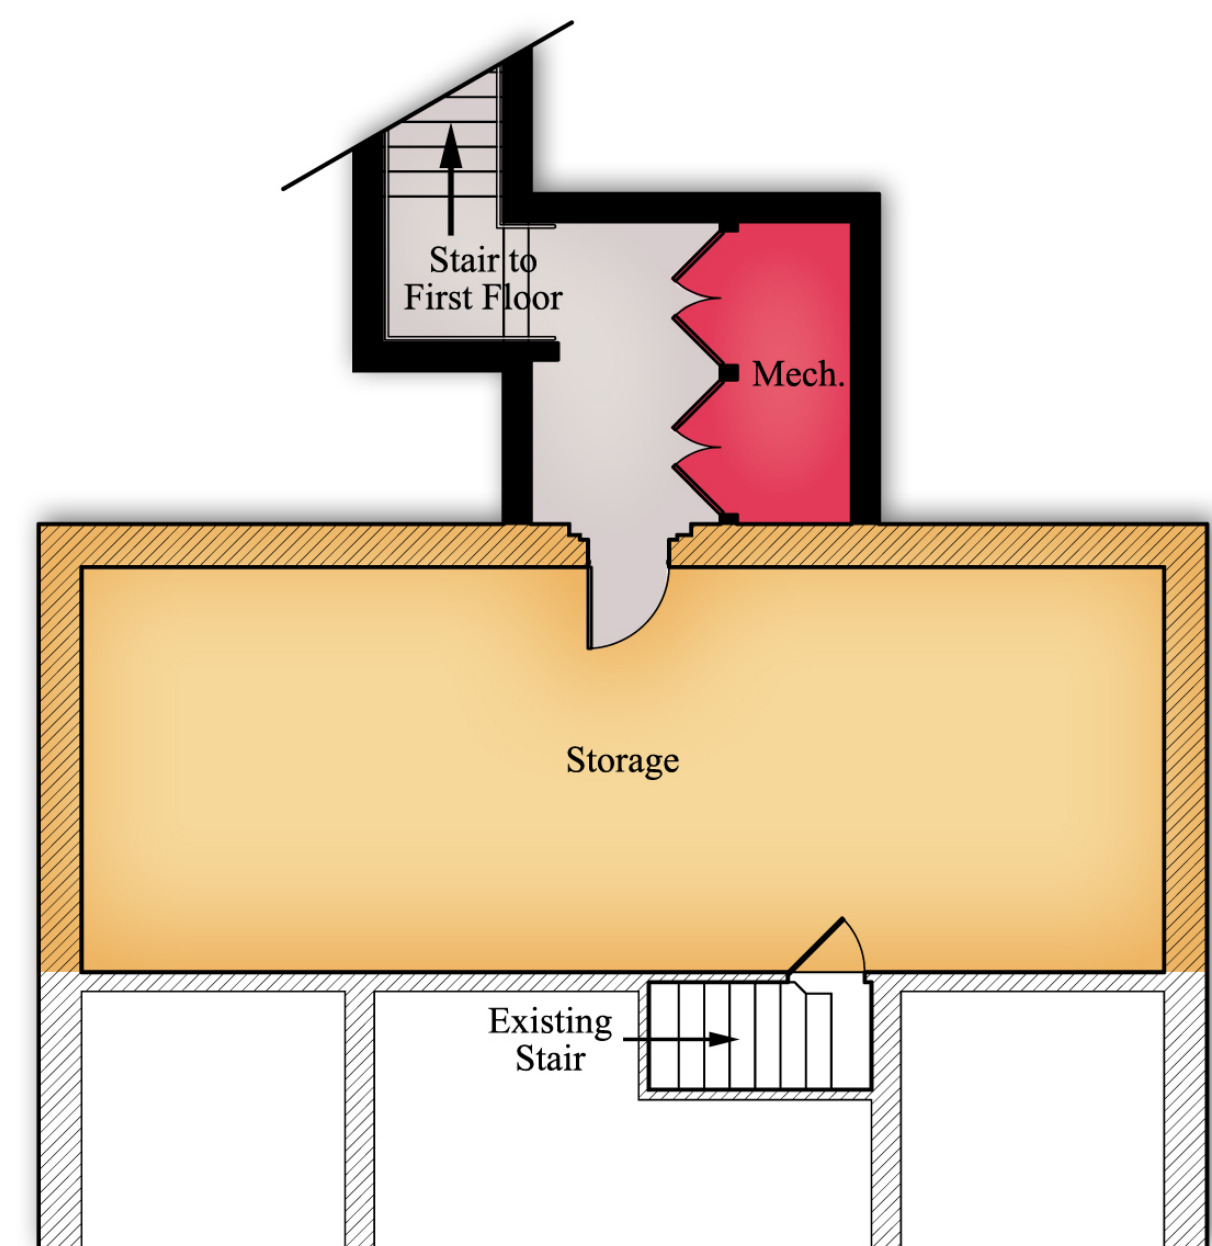

FLOOR PLAN

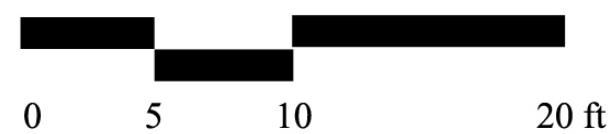

BASEMENT PLAN

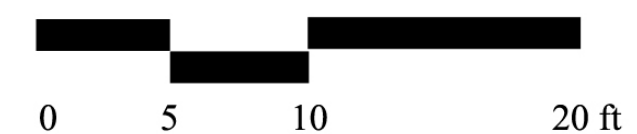

**RESTORATION OF
ST. JOSEPH'S HALLE**
FREDERICKSBURG, TEXAS

CONCEPTUAL DESIGN
APRIL 2012

STEHLING • KLEIN • THOMAS • ARCHITECTS, P.L.L.C.
RANDY R. STEHLING, AIA - PROJECT ARCHITECT
300 C WEST MAIN STREET FREDERICKSBURG, TEXAS 78624
PHONE: 830-997-0383 FAX: 830-990-9272